


DECKE E2 - TEIL 2
 KONSTRUKTIVE BEWEHRUNG
 M 1:50

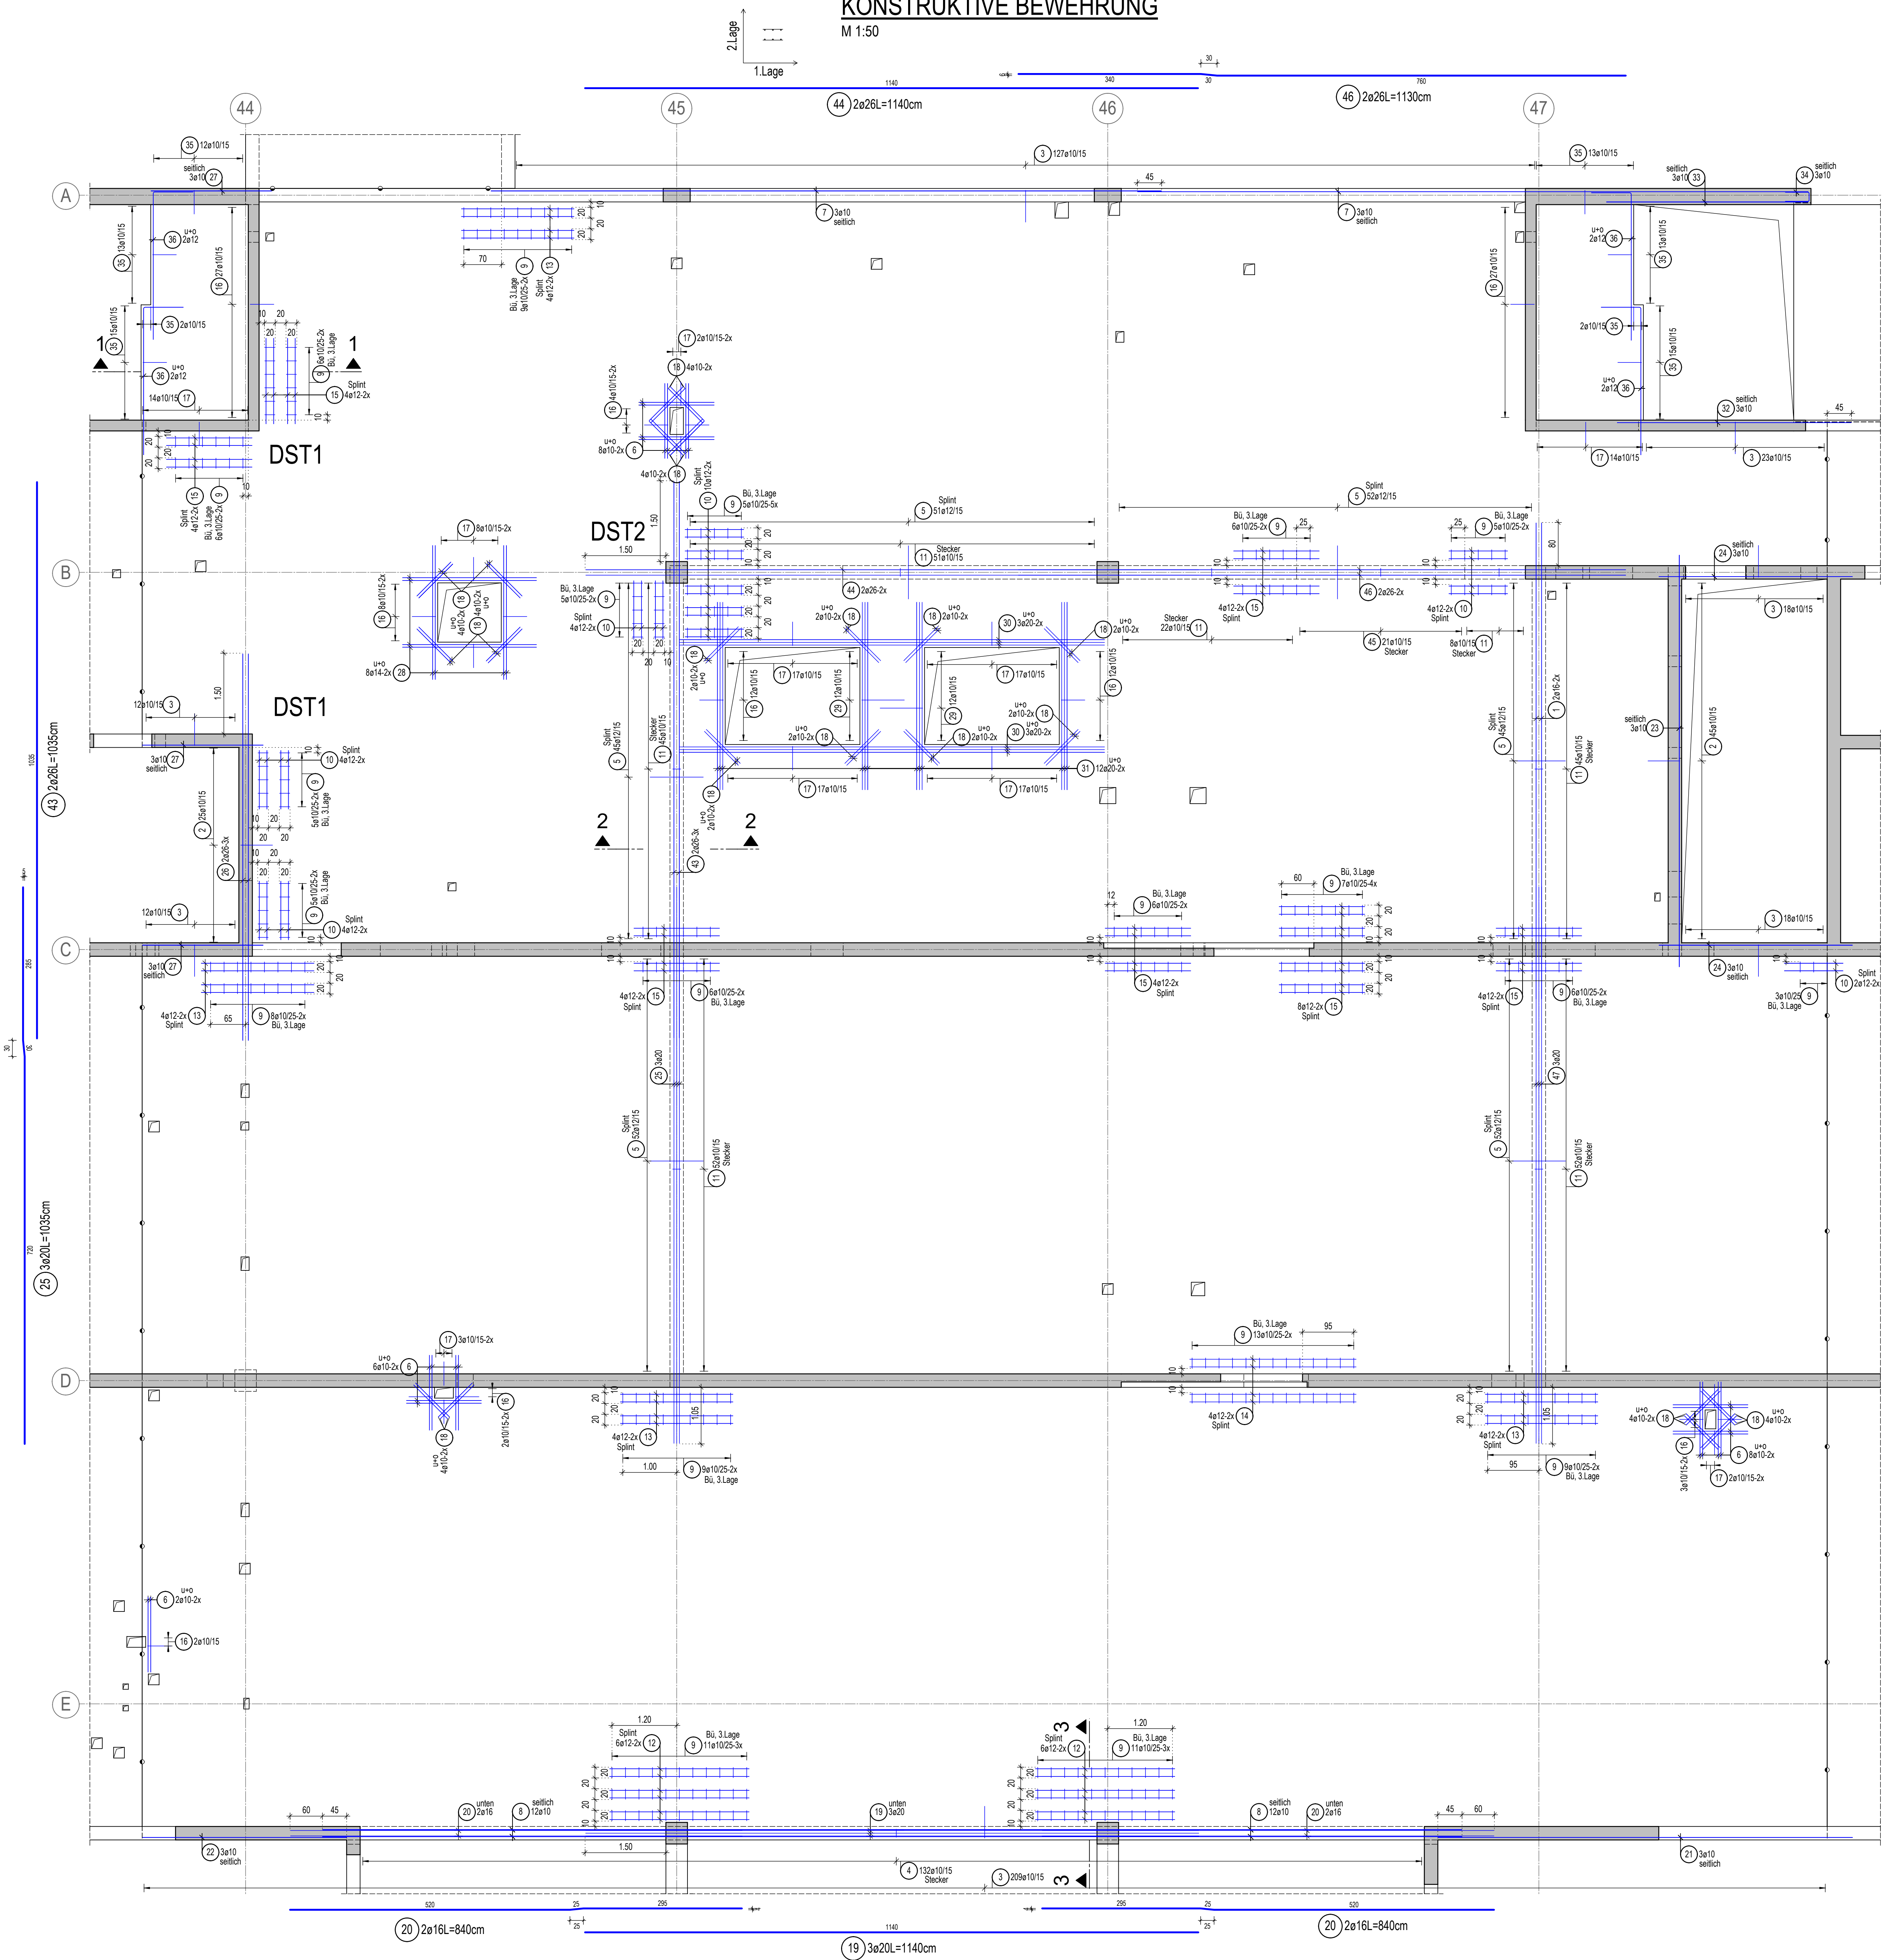

Stabliste - Biegeformen

Pos.	Stk	a	Einzel Länge [m]	Bemalte Biegeform (unmaßstäblich)	Gesamt Länge [m]	Masse [kg]
1	4	16	8.85	[Diagram]	35.40	55.93
2	70	10	1.31	[Diagram]	91.70	56.58
3	419	10	1.28	[Diagram]	536.32	330.91
4	132	10	2.94	[Diagram]	388.08	239.45
5	297	12	1.00	[Diagram]	297.00	263.74
6	48	10	1.40	[Diagram]	67.20	41.46
7	6	10	12.45	[Diagram]	74.70	46.09
8	24	10	10.80	[Diagram]	259.20	159.93
9	330	10	0.88	[Diagram]	294.00	179.18
10	56	12	1.10	[Diagram]	61.60	54.70
11	275	10	2.14	[Diagram]	588.50	363.10
12	24	12	2.60	[Diagram]	62.40	55.41
13	32	12	2.10	[Diagram]	67.20	59.67
14	4	12	3.10	[Diagram]	12.40	11.01
15	64	12	1.60	[Diagram]	102.40	90.93
16	114	10	1.16	[Diagram]	132.24	81.59
17	126	10	1.13	[Diagram]	142.38	87.85
18	72	10	0.90	[Diagram]	64.80	39.98
19	3	20	11.40	[Diagram]	34.20	84.47
20	4	16	8.40	[Diagram]	33.60	53.09
21	3	10	7.70	[Diagram]	23.10	14.25
22	3	10	3.80	[Diagram]	11.40	7.03
23	3	10	7.65	[Diagram]	22.95	14.16
24	6	10	3.60	[Diagram]	21.60	13.33
25	3	20	10.35	[Diagram]	31.05	76.69
26	6	26	7.20	[Diagram]	43.20	180.06

Stabliste - Biegeformen

Pos.	Stk	a	Einzel Länge [m]	Bemalte Biegeform (unmaßstäblich)	Gesamt Länge [m]	Masse [kg]
27	9	10	2.25	[Diagram]	20.25	12.49
28	16	14	2.50	[Diagram]	40.00	48.40
29	24	10	1.86	[Diagram]	44.64	27.54
30	12	20	7.90	[Diagram]	94.80	234.16
31	24	20	3.50	[Diagram]	84.00	207.48
32	3	10	4.35	[Diagram]	13.05	8.05
33	3	10	3.75	[Diagram]	11.25	6.94
34	3	10	1.08	[Diagram]	3.24	2.00
35	85	10	1.03	[Diagram]	87.55	54.02
36	8	12	3.50	[Diagram]	28.00	24.86
37	108	10	2.34	[Diagram]	252.72	155.93
38	48	10	3.95	[Diagram]	189.60	116.98
39	48	10	1.01	[Diagram]	48.48	29.91
40	12	12	4.60	[Diagram]	55.20	51.15
41	8	12	2.30	[Diagram]	18.40	16.34
42	8	12	4.50	[Diagram]	36.00	31.97
43	6	26	10.35	[Diagram]	62.10	258.63
44	4	26	11.40	[Diagram]	45.60	190.06
45	21	10	2.84	[Diagram]	59.64	36.80
46	4	26	11.30	[Diagram]	45.20	188.39
47	3	20	10.35	[Diagram]	31.05	76.69

Gesamtmasse: 4439.60

